



ST. LOUIS' ORIGINAL SEARCH ENGINE®

1415 Olive Street
St. Louis, MO 63103
314.241.2288
spla.org

TO: All Proposers
FROM: Rita Kirkland
DATE: September 2, 2022
SUBJECT: Proposal Addendum No. 1
BID#: 22-991100
DATE ISSUED: September 2, 2022
THE PROJECT: Audio Visual Upgrades for Buder & Julia Davis Branches

INTENT

This addendum is issued to provide a modification/addition to proposal plans and/or specifications.

MODIFICATION / ADDITIONS

1. Wanted to follow up on any room drawings or building drawings for the locations requested in RFP.

See Attachment A. (Auditorium has been highlighted in orange on drawing.)

2. Bid due date has changed.

Bid due date changed to September 20, 2022

3. Walkthrough added to schedule.

Walkthrough schedule for September 6, 2022 at 11:30 am

(1) Julia Davis Library (4415 Nature Bridge Ave., St. Louis 63115)

(2) Buder Library (4401 Hampton Ave., St. Louis 63109)

I have read and understand the preceding addendum and said changes are reflected in my proposal. The vendor signed addendum should be included with your response packet.

Mission Statement

The St. Louis Public Library will provide learning resources and information services that support and improve individual, family, and

COMPANY:


VENDOR'S SIGNATURE


TITLE

(Date)

"St. Louis' Original Search Engine®" is a registered trademark of the St. Louis Public Library. Use without written permission is strictly prohibited.

ATTACHMENT A

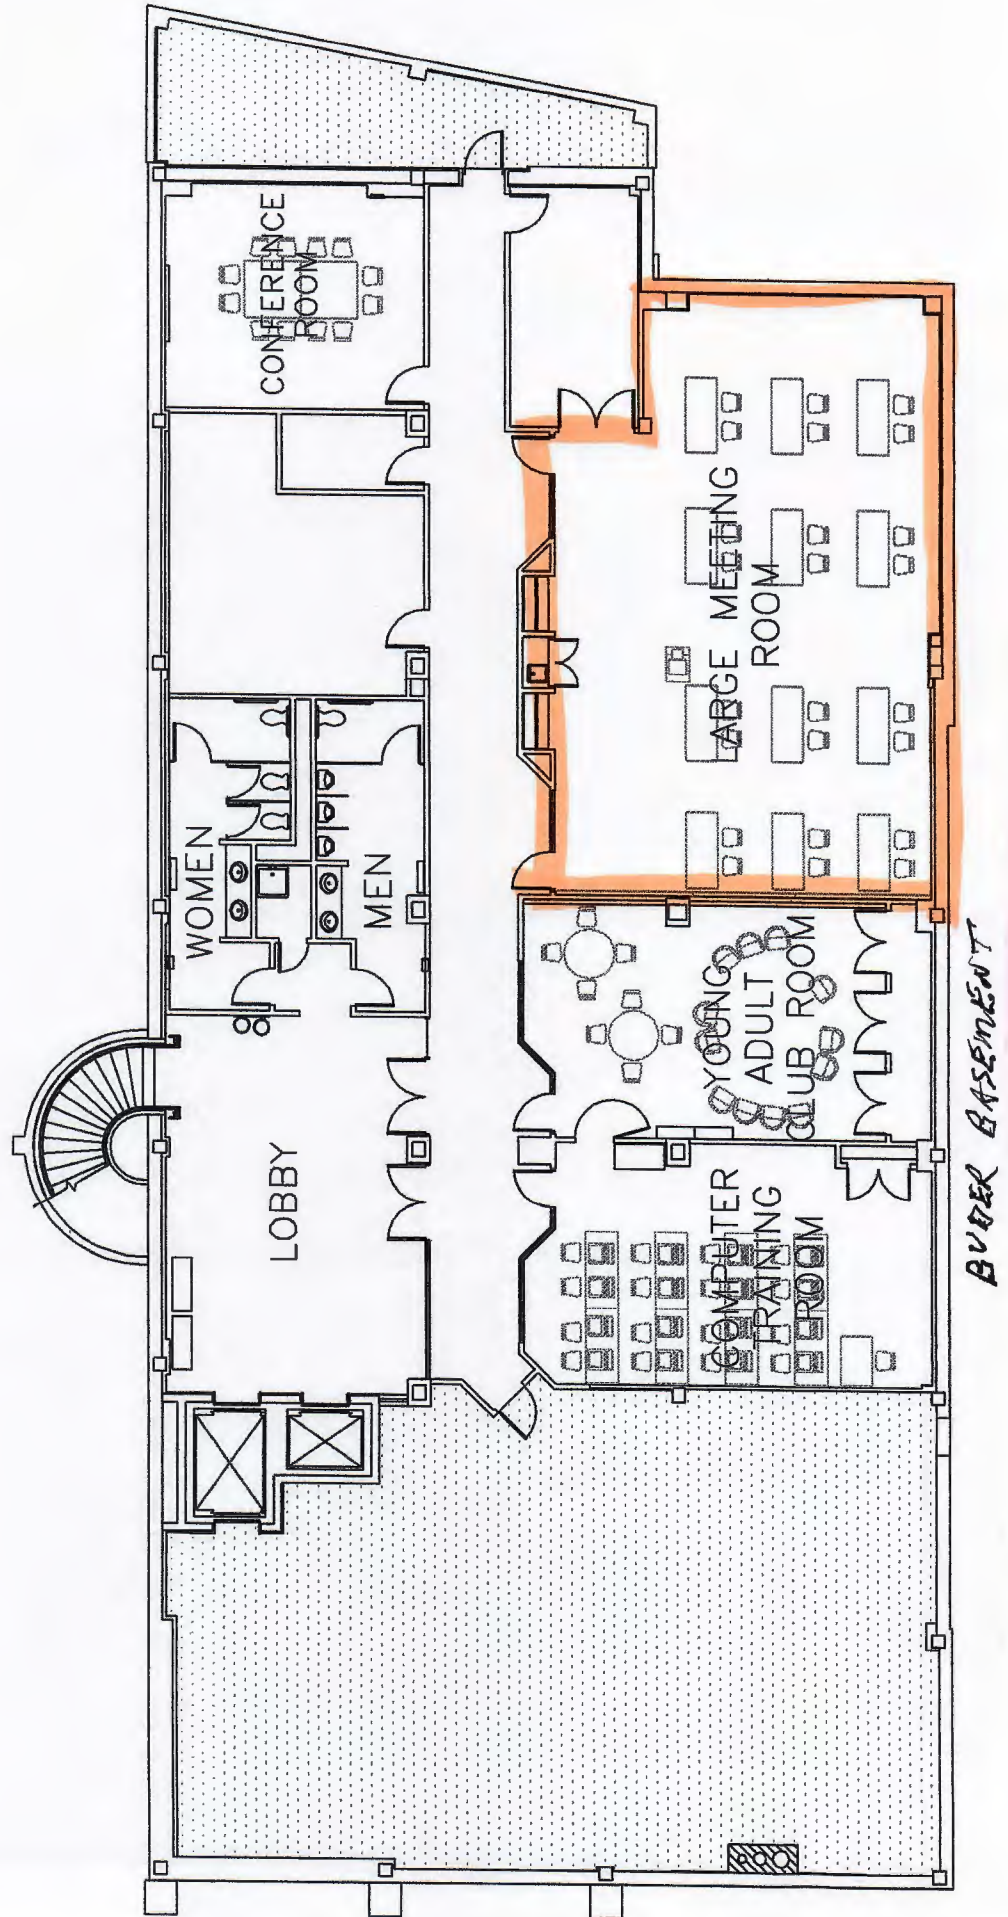

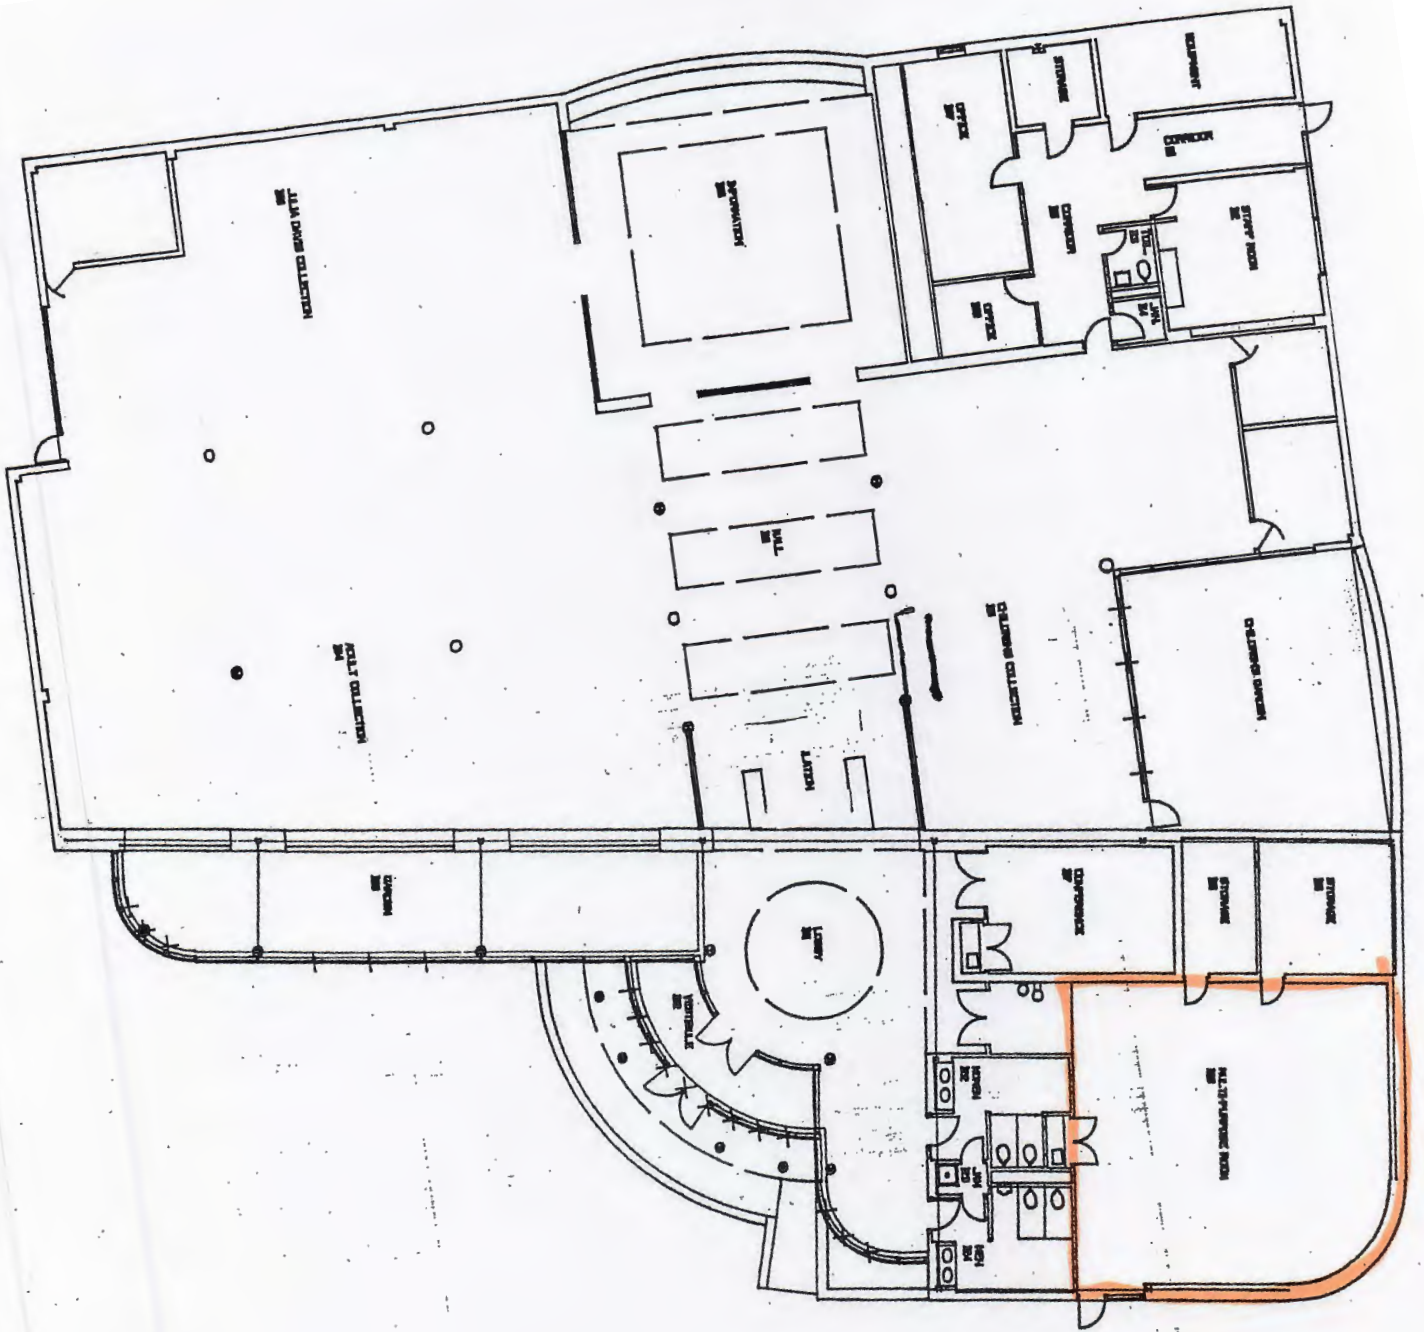

● FLOOR PLAN - J. J. DAVIS BRANCH LIBRARY
 SCALE 1/8" = 1'-0"
 SAINT LOUIS PUBLIC LIBRARY